


# IMPROVEMENTS TO ALSAGER ROAD PLAY AREA AUDLEY PARISH COUNCIL

Supernova



Spinning dish


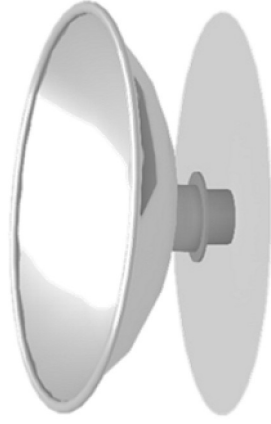


Multi unit  
2 up 2 down



Climbing unit


-1

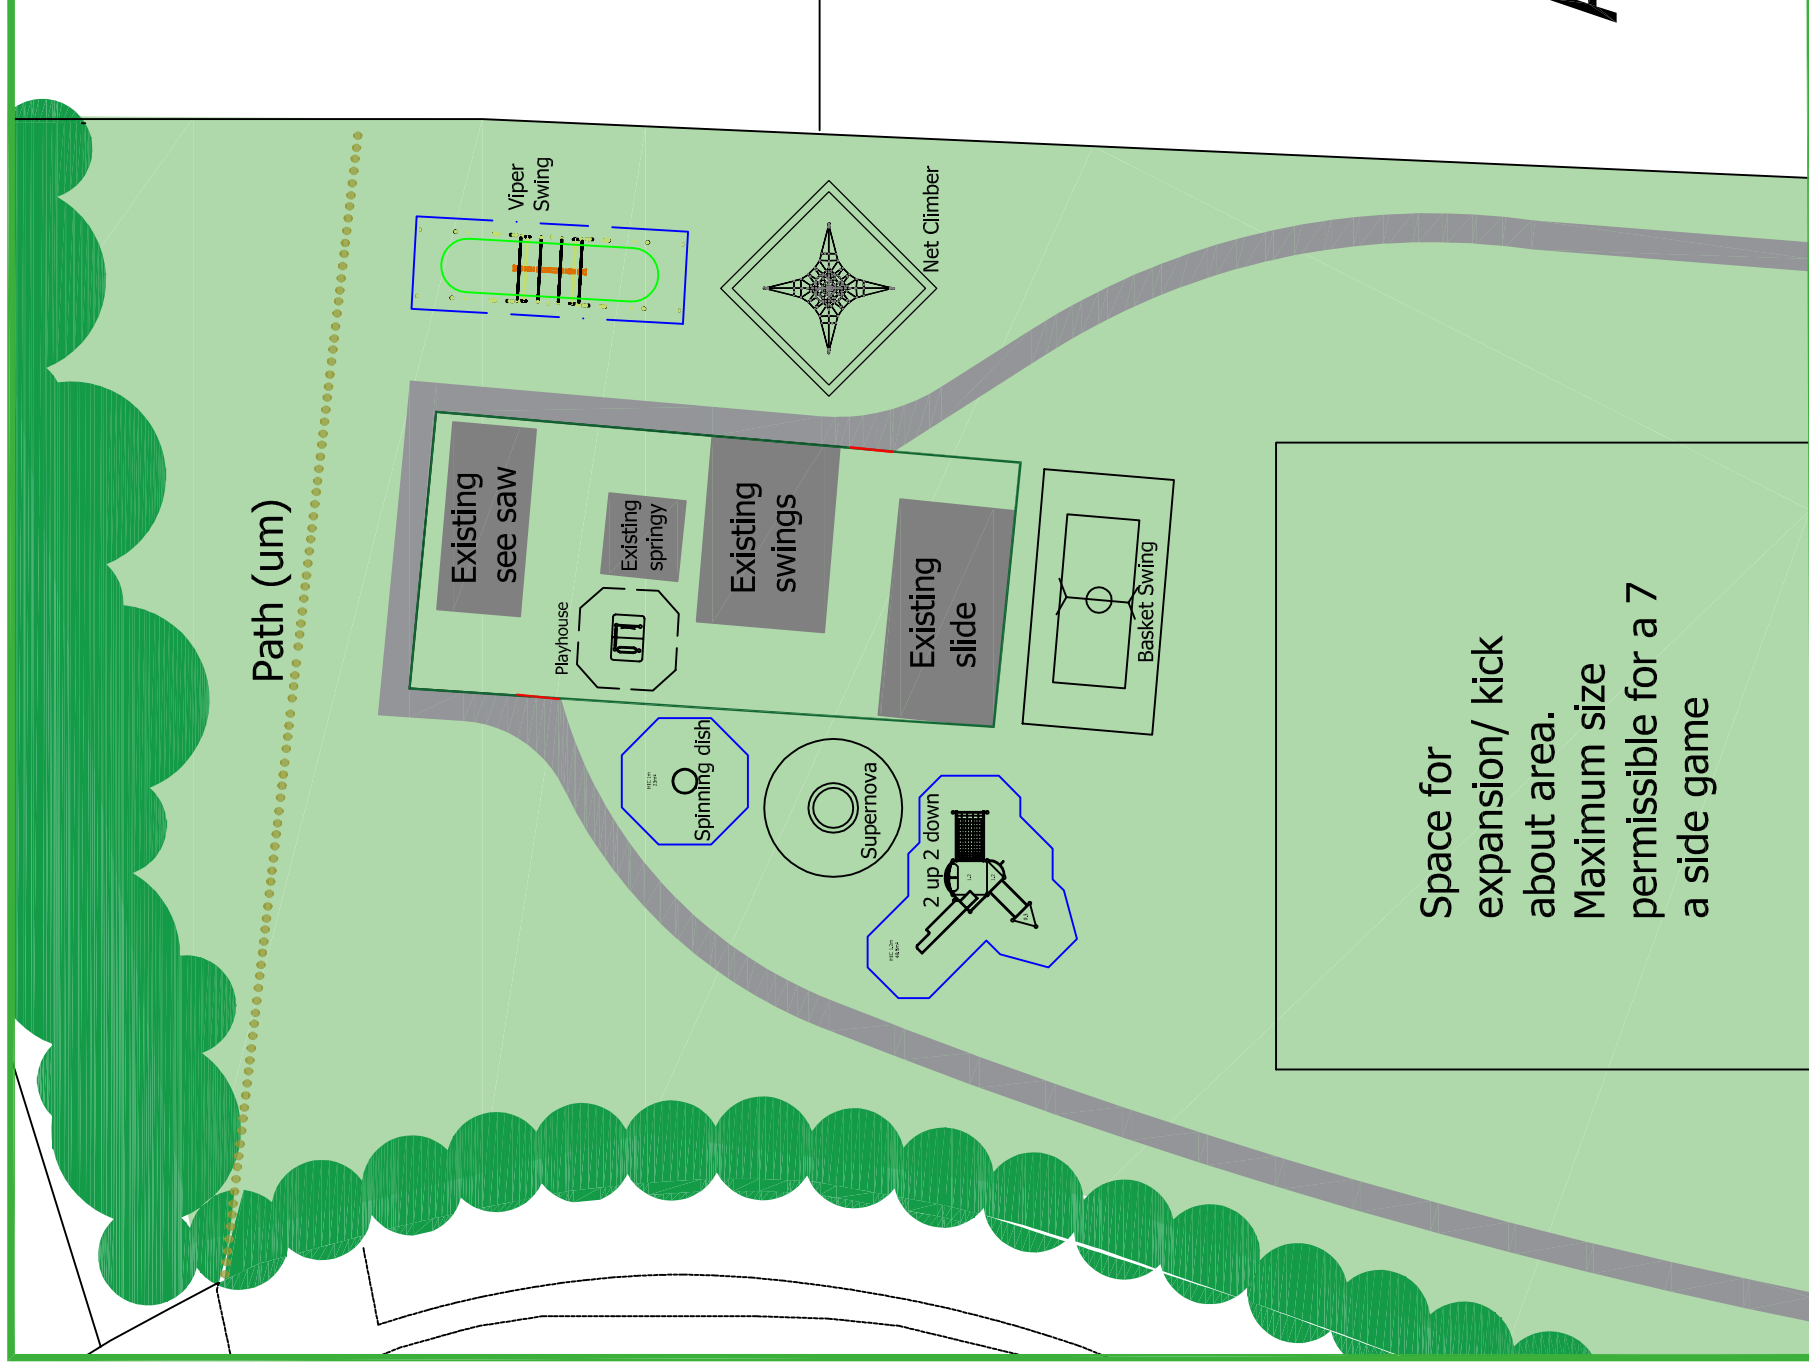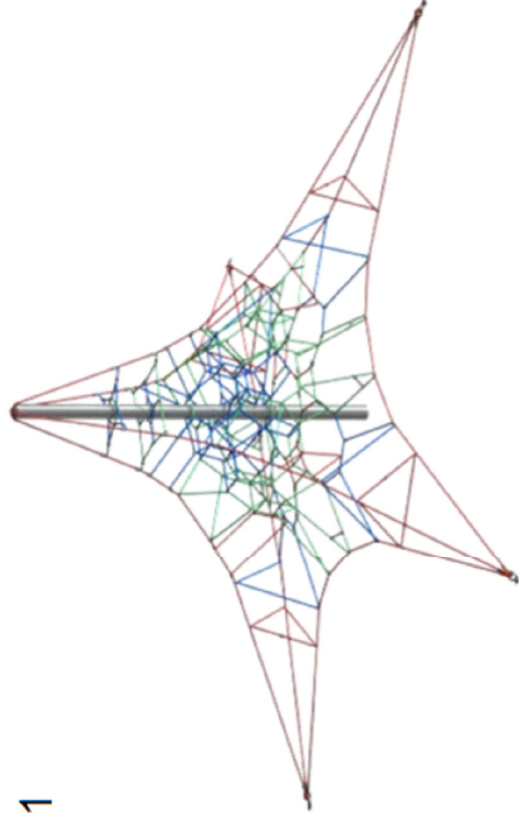

Toddler Playhouse



Basket swing

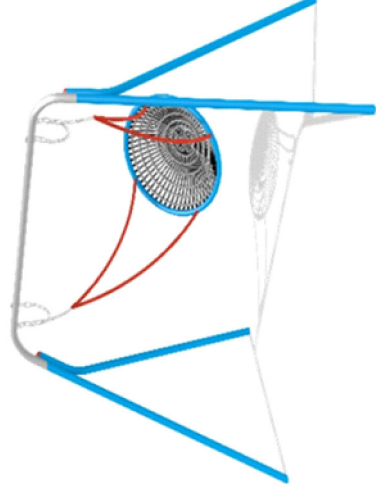

Viper



Other separate matters needing to be addressed:

- Relocate bench and seat
- Install new circular footpath
- Install post and sheep net fence along roadside boundary
- Improve steps onto Alsager Road
- Remove small section of trip rail to allow buggy/wheelchair entrance off the car park
- Remove/replant concrete planter

